



ROAD SIDE

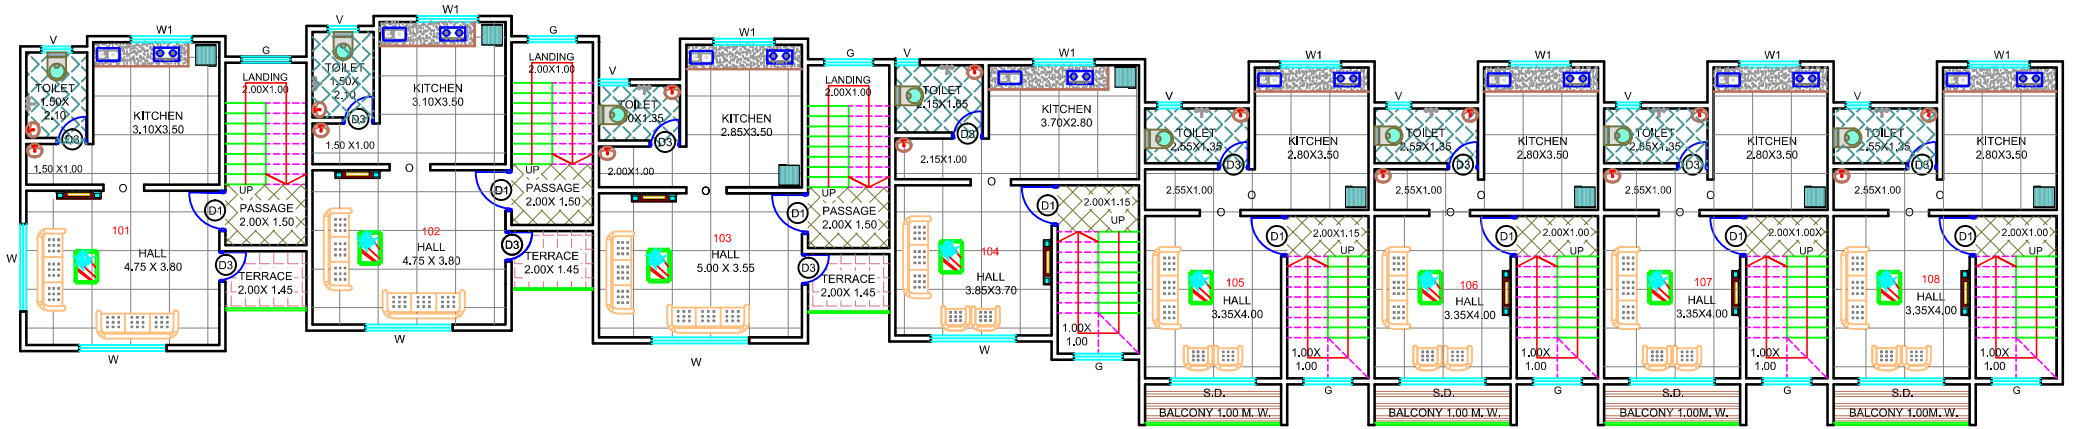

DRN BY.	CHKD. BY.	SCALE	TITLE :- 1ST FLOOR PLAN	PROJECT PROPOSED RESIDENTIAL BUNGLOW AT - BANDAR ROAD, RATNAGIRI,
DATE.	COPIES ISSUED TO	OWNER - POWAR		
 N				MILIND R. YADAV 9422436536 