



ROAD SIDE

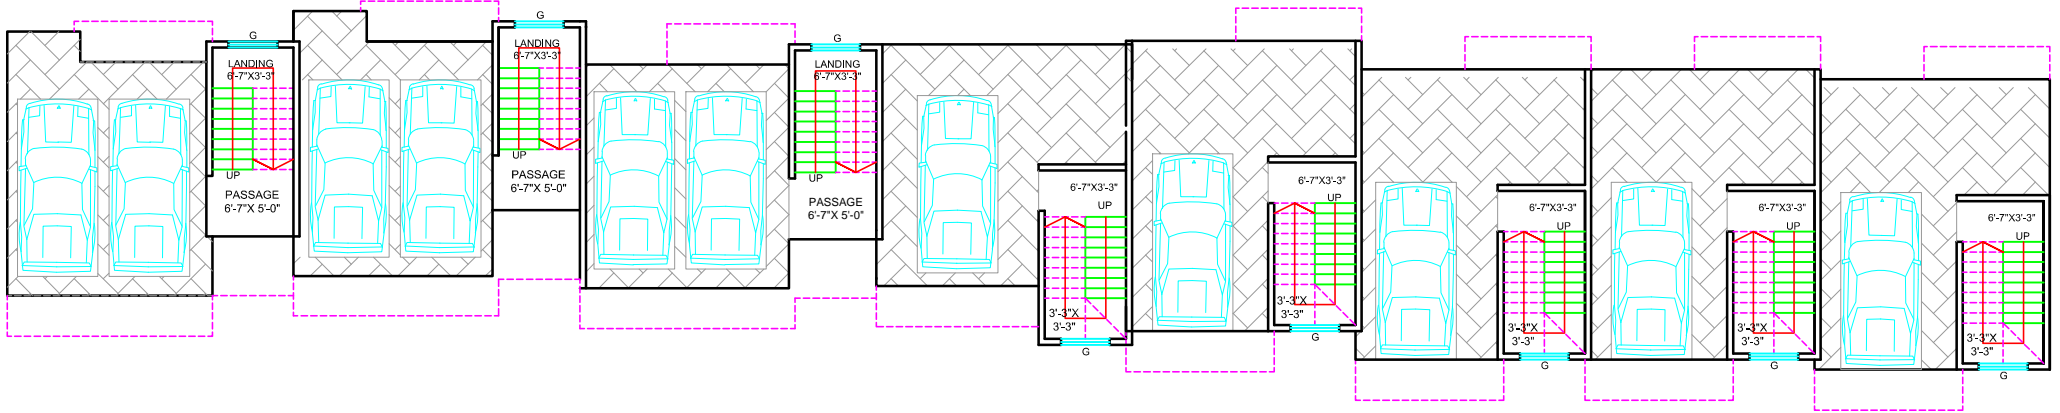

DRN BY.	CHKD. BY.	SCALE	TITLE :- PARKING FLOOR PLAN	PROJECT
DATE.	COPIES ISSUED TO	OWNER - POWAR		PROPOSED RESIDENTIAL BUNGLOW
		 N		AT - BANDAR ROAD, RATNAGIRI,
				MILIND R. YADAV 9422436536

